

JUDETUL : PRAHOVA
 U.A.T. : AZUGA
 STRADA : SORICA
 NUMAR POSTAL : 3
 TARLA 2 - PARCELELE 31, 32, 33, 34
 SUPRAFATA TEREN - ZONA STUDIATA: 14664mp.
 PROPRIETARI: AZUGA TURISM SA
 PARVESCU ALEXANDRU MARIAN
 PARVESCU ANTOANETA

Numere cadastrale ale corpurilor de proprietate: 20039, 20523, 21234, 22261, 20936, 20629, 20630, 20931,

SUPPORT TOPOGRAFIC

SCARA 1:500

LEGENDA

- scurgere apa pluviala
- lampadar
- stalp electric beton
- punct statie
- punct GPS
- capac camin canalizare
- capac camin gaze
- stalp metal conducta gaz
- curbe de nivel
- gard de lemn
- gard de plasa
- gard de beton
- gard de metal
- zona studiata


REPER NIVELMENT

347-RN1
 capac camin canalizare 971.90

SISTEM DE COORDONATE STEREOGRAFIC 1970
 SISTEM DE REFERINTIA MAREA NEAGRA 1975

Nr. Pct.	Coordonate pct.de contur	Lungimi laturi D(i,i+1)
	X [m] Y [m]	
1820	438341.840 545840.790	7.55
1821	438343.340 545848.190	10.90
1822	438345.150 545858.940	12.03
1823	438347.440 545870.750	4.96
1824	438348.410 545875.610	14.70
1825	438350.710 545890.130	1.08
1826	438351.780 545890.010	9.82
1827	438353.880 545899.600	8.04
1828	438355.810 545907.447	0.27
1829	438355.670 545907.710	7.67
1830	438357.230 545915.220	6.67
1831	438359.100 545921.620	3.73
1833	438360.460 545925.090	0.34
1834	438360.800 545925.130	10.87
1835	438365.234 545935.058	0.21
1836	438365.320 545935.250	5.12
1837	438367.760 545939.750	20.93
1838	438347.790 545946.010	12.03
1839	438357.520 545953.080	2.25
1840	438358.033 545955.274	11.57
1841	438365.865 545963.970	11.92
1842	438372.428 545973.783	23.19
1843	438384.256 545993.725	22.16
1844	438395.431 546012.864	8.64
1845	438400.485 546019.874	4.02
1846	438402.894 546023.088	4.90
1847	438406.245 546026.659	5.03
1848	438409.515 546030.479	4.66
1849	438412.793 546033.787	6.21
1850	438417.904 546037.308	4.04
1851	438421.764 546038.499	2.08
1852	438423.845 546038.569	2.08
1853	438425.816 546037.908	4.37
1854	438429.135 546035.069	3.92
1855	438430.855 546031.589	31.52
1856	438432.915 546063.062	4.03
1857	438429.289 546061.345	6.37
1858	438423.057 546059.057	13.20
1859	438410.010 546057.640	64.35
507	438346.590 546068.860	21.85
508	438347.604 546047.028	2.63
509	438344.874 546047.130	2.24
510	438344.137 546039.431	7.73
521	438346.365 546039.185	4.00
522	438345.825 546035.209	2.17
513	438343.766 546035.448	10.65
514	438342.729 546024.850	2.80
1004	438342.289 546022.288	8.78
515	438340.187 546013.764	10.68
516	438336.870 546003.610	27.76
517	438323.400 545979.340	5.10
518	438328.380 545978.220	5.00
519	438333.370 545977.970	2.04
1860	438335.290 545977.295	4.78
1861	438333.420 545972.900	7.08
1862	438327.914 545968.447	43.94
1863	438294.784 545939.587	3.01
1864	438296.628 545937.209	2.02
1865	438296.781 545935.193	3.81
1866	438294.634 545932.045	23.38
1867	438273.618 545921.789	4.09
1868	438269.533 545921.626	6.77
1869	438263.364 545924.414	1.69
1870	438261.678 545924.389	9.84
1871	438252.241 545921.607	2.35
1872	438251.040 545919.585	6.06
1873	438253.099 545913.885	17.87
1874	438263.671 545899.476	22.64
1875	438251.325 545880.495	55.47
1876	438301.880 545857.668	11.51
1877	438312.821 545854.094	3.01
1878	438311.890 545851.230	16.35
1879	438327.340 545851.880	15.27

SISTEM DE COORDONATE STEREO 70°
 SUPRAFATA ZONA STUDIATA=14664 mp.

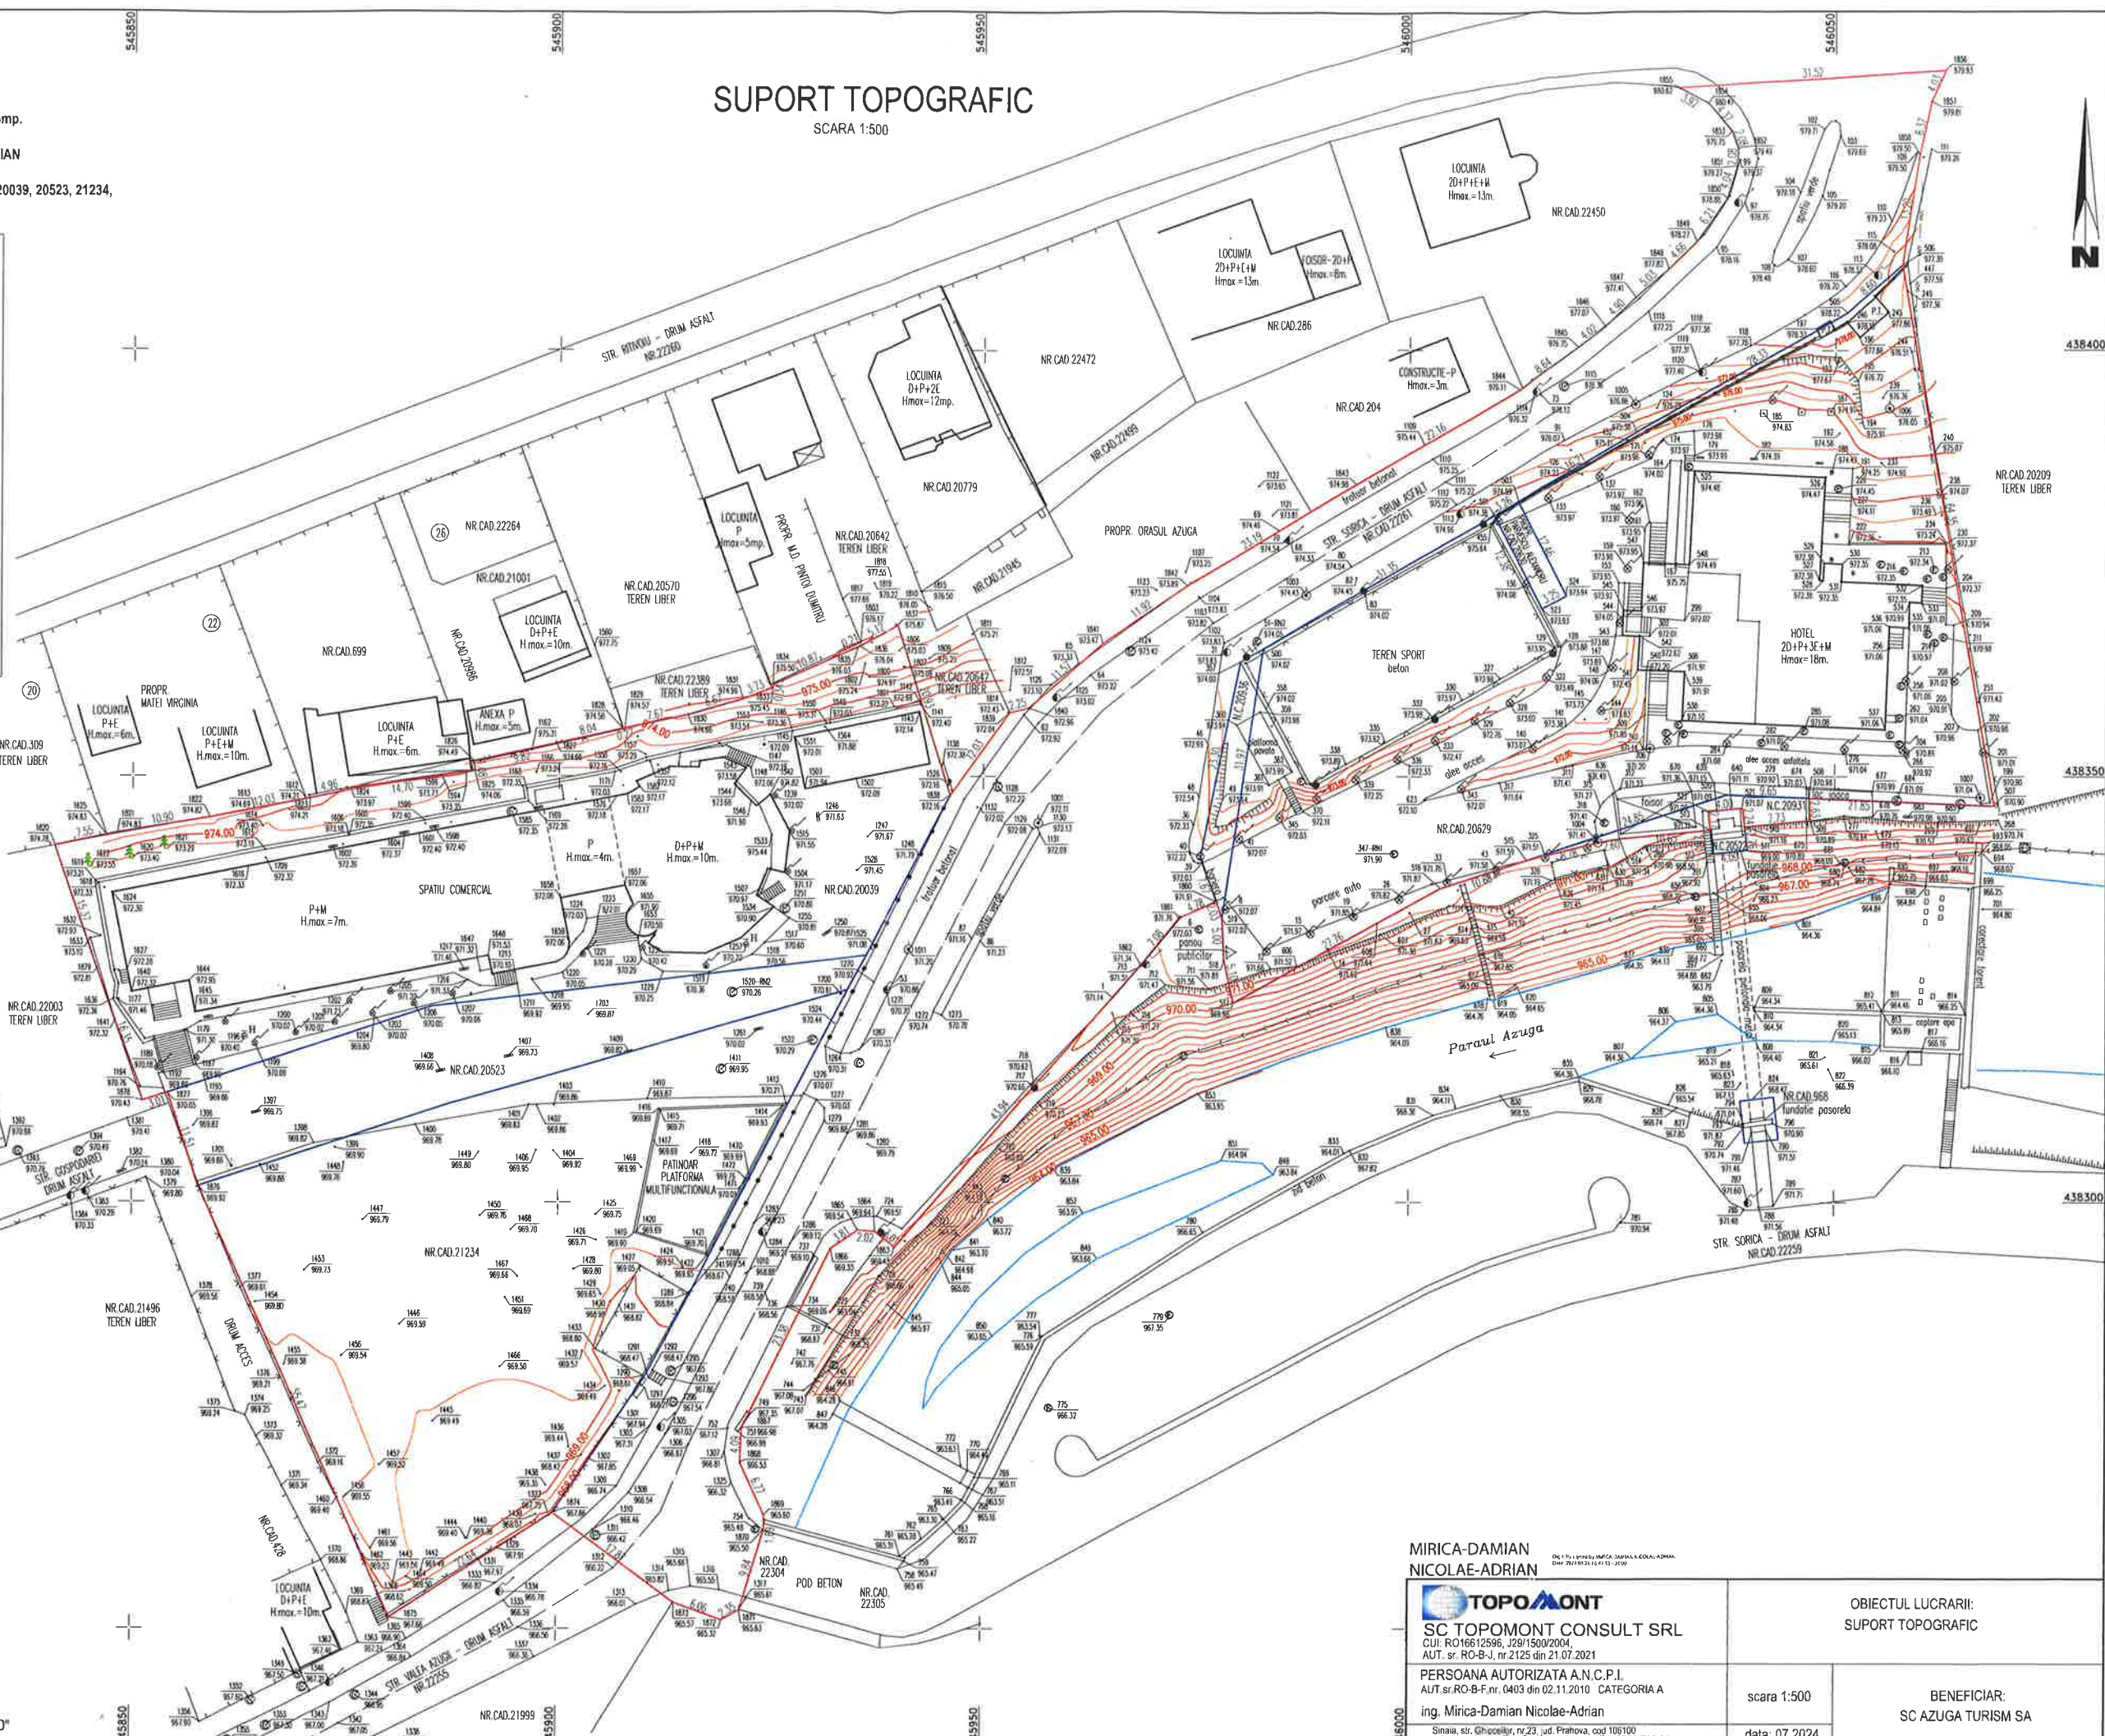

MIRICA-DAMIAN
 NICOLAE-ADRIAN

SC TOPOMONT
 SC TOPOMONT CONSULT SRL
 CUI: RO16612596, J29/15002/2004,
 AUT. sr. RO-B-J, nr.2125 din 21.07.2021

PERSOANA AUTORIZATA A.N.C.P.I.
 AUT sr.RO-B-F.nr. 0403 din 02.11.2010 CATEGORIA A

ing. Mirica-Damian Nicolae-Adrian
 Sinaia, str. Ghicocilor, nr.23, Jud. Prahova, cod 108100
 www.topomont.ro, office@topomont.ro, tel/fax 0244-700 014

OBIECTUL LUCRARI: SUPORT TOPOGRAFIC

scara 1:500
 data: 07.2024

BENEFICIAR:
 SC AZUGA TURISM SA