


JUDETUL PRAHOVA  
 U.A.T. : AZUGA  
 STRADA VALEA AZUGII, SORICA  
 TARLA 6 - PARCELA F78,F80,F81,CC82,CC83,F84,CC87,  
 TARLA 24- PARCELA F252,F253,PD249,DC471,DC472

SUPRAFATA TEREN ZONA STUDIATA: 156 252mp.  
 Numere cadastrale: 21606,20423,21180,22585,22449,20343,22557,22255,22261,  
 22259,22304,20629,20936,20630,20931,20522,22305,20927,22607,22307,21284,  
 20473,21661,21660,20320,21478,343,966,21232,21478,20980,20419,20337,20338,  
 21464,21465,22568,367,344,20620,20195,22282,21999,22249,22450,21893,20209,  
 22375,22390,22452,22451,20297,21310,22391,22444,22479,22480,22461,22260.


# SUPORT TOPOGRAFIC

SCARA 1:1000

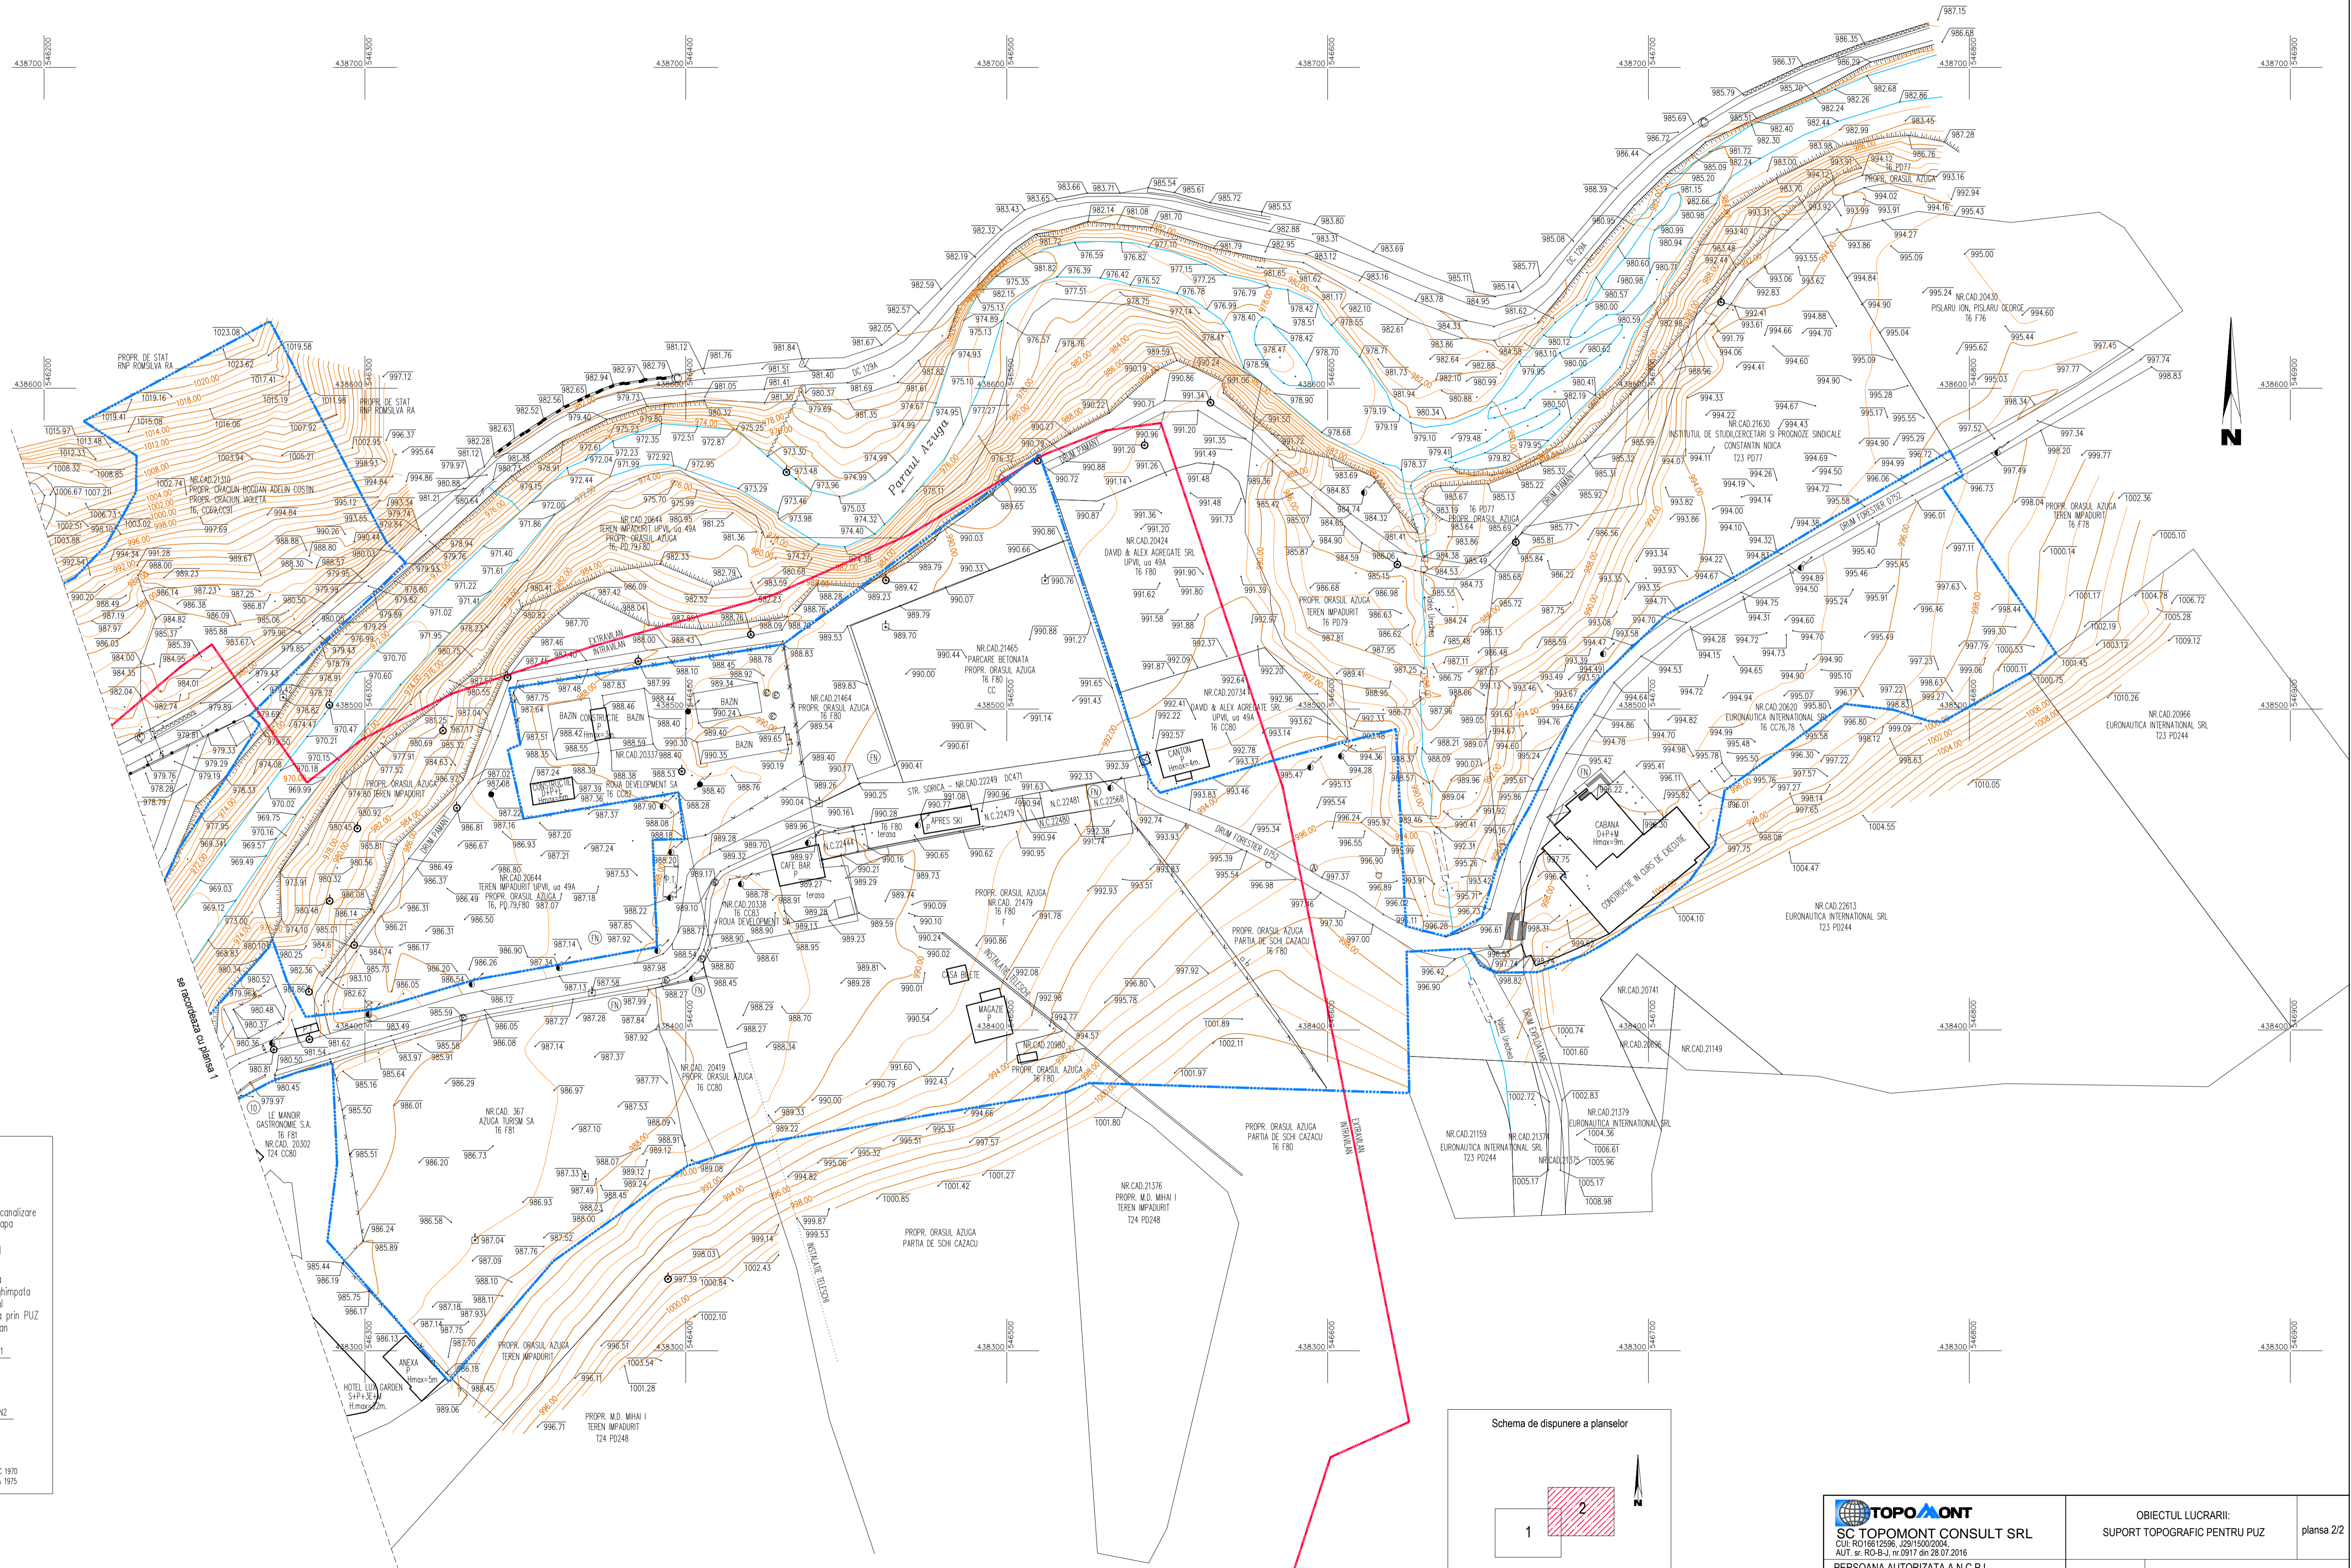

## LEGENDA

- - stăp metal
  - - stăp beton
  - - punct stație
  - - punct GPS
  - - capoc comin canalizare
  - - capoc comin apa
  - - conducta gaz
  - 925.00 — - curbe de nivel
  - - gard de lemn
  - - gard de piasa
  - - gard sarmoa chimpato
  - - gard de metal
  - - zona studiata prin PUZ
  - - limito intravilan
- capoc comin canalizare  
 4349-RN1  
 970.39
- capoc comin apa  
 534-RN2  
 989.78
- stăp metal  
 970.39
- stăp beton  
 989.78

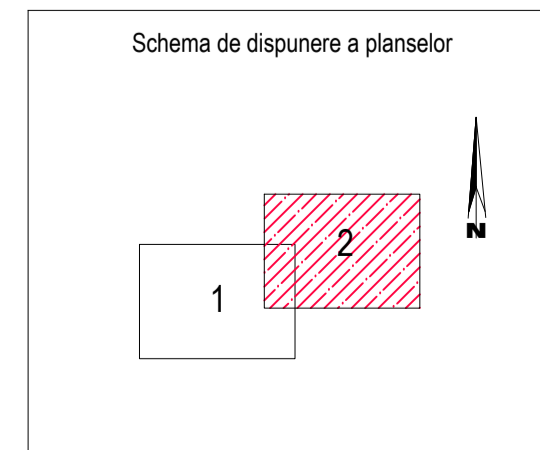

<p>SC TOPOMONT CONSULT SRL        CALI: RO 198/1296, 1291/300/2004        AUT. nr. RO-B-J nr. 0917 din 28.07.2016</p> <p>PERSONA AUTORIZATA A.N.C.P.I.        AUT. nr. RO-B-J nr. 0403 din 02.11.2010 CATEGORIA A        ing. Mircea-Damian Nicolae-Adrian</p> <p>Sirenia, str. Ghicocley, nr.23, jud. Prahova, cod 106100        www.topomont.ro, office@topomont.ro, tel/fax 0244-700 014</p>	<p>OBIECTUL LUCRARII:          SUPORT TOPOGRAFIC PENTRU PUZ</p>	<p>plansa 2/2</p>
	<p>scara 1:1000</p>	<p>BENEFICIAR:          ORASUL AZUGA</p>
<p>data: 05.2024</p>		