

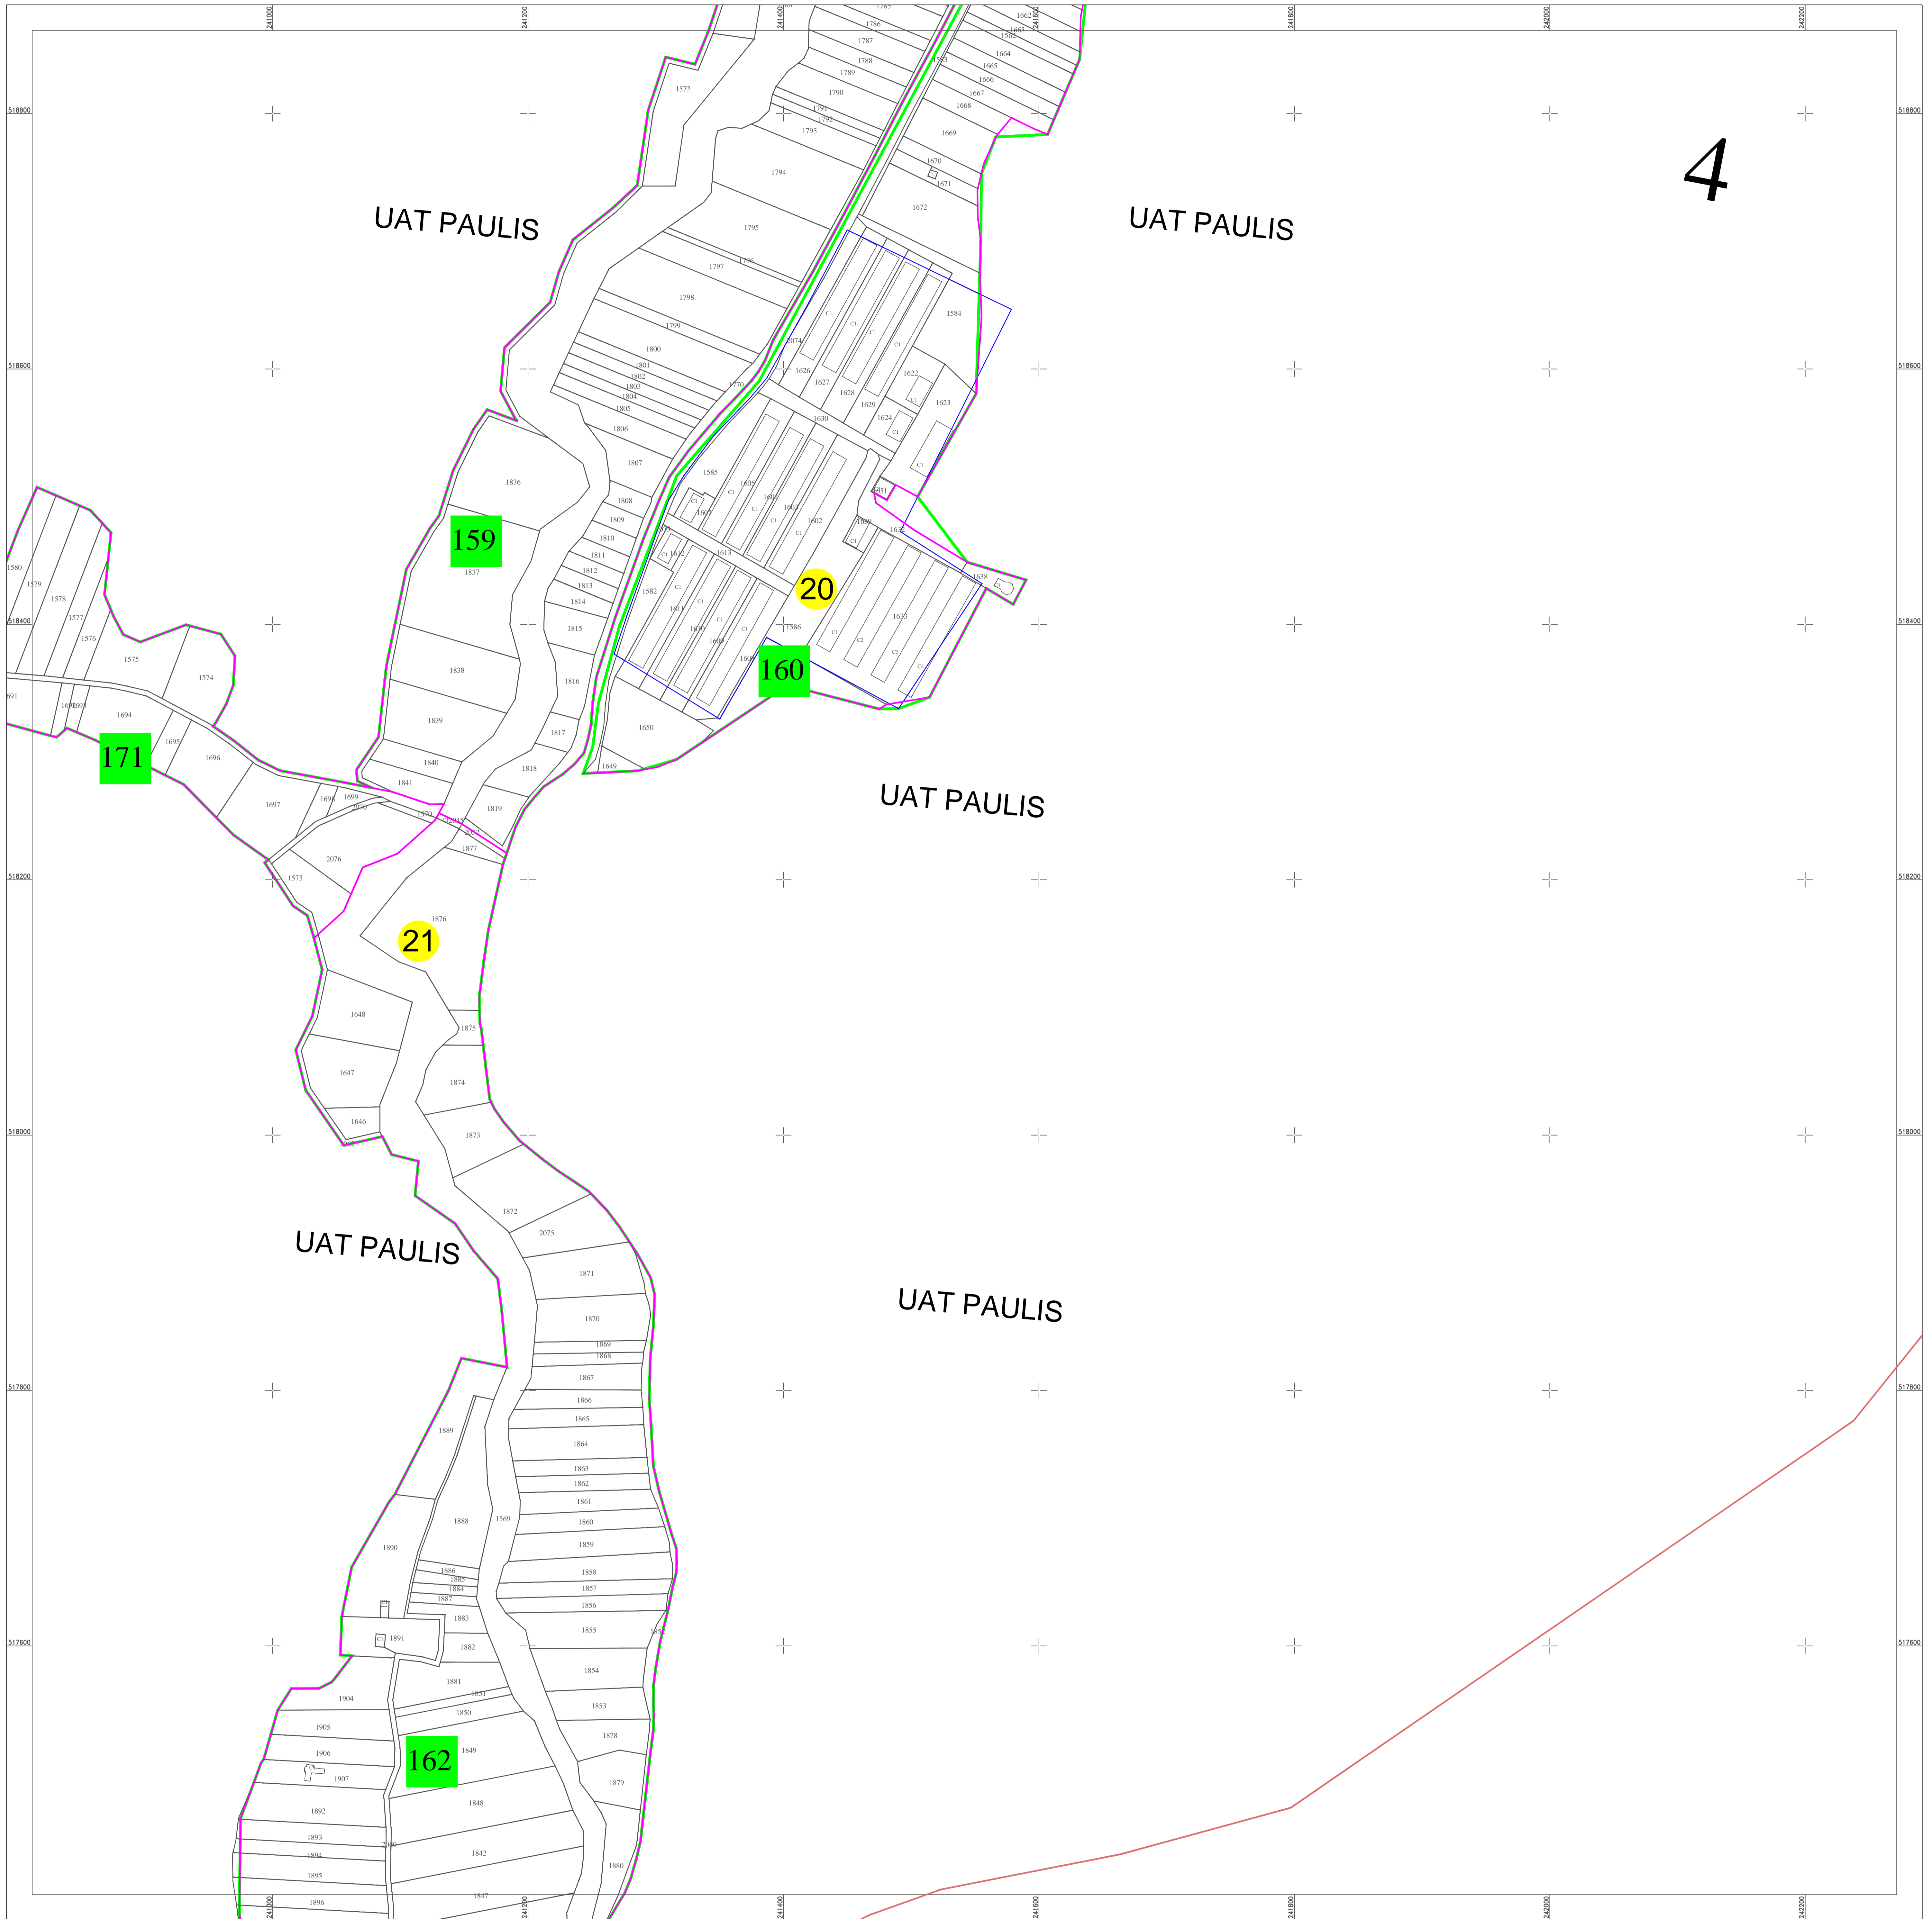


PLAN CADASTRAL
UAT PAULIS, Judetul Arad
 Sectoare cadastrale nr: 20, 21, 36, 42, 43.
 Scara 1:2000
 Sistem de proiectie STEREO 70
 Plansa 4/6

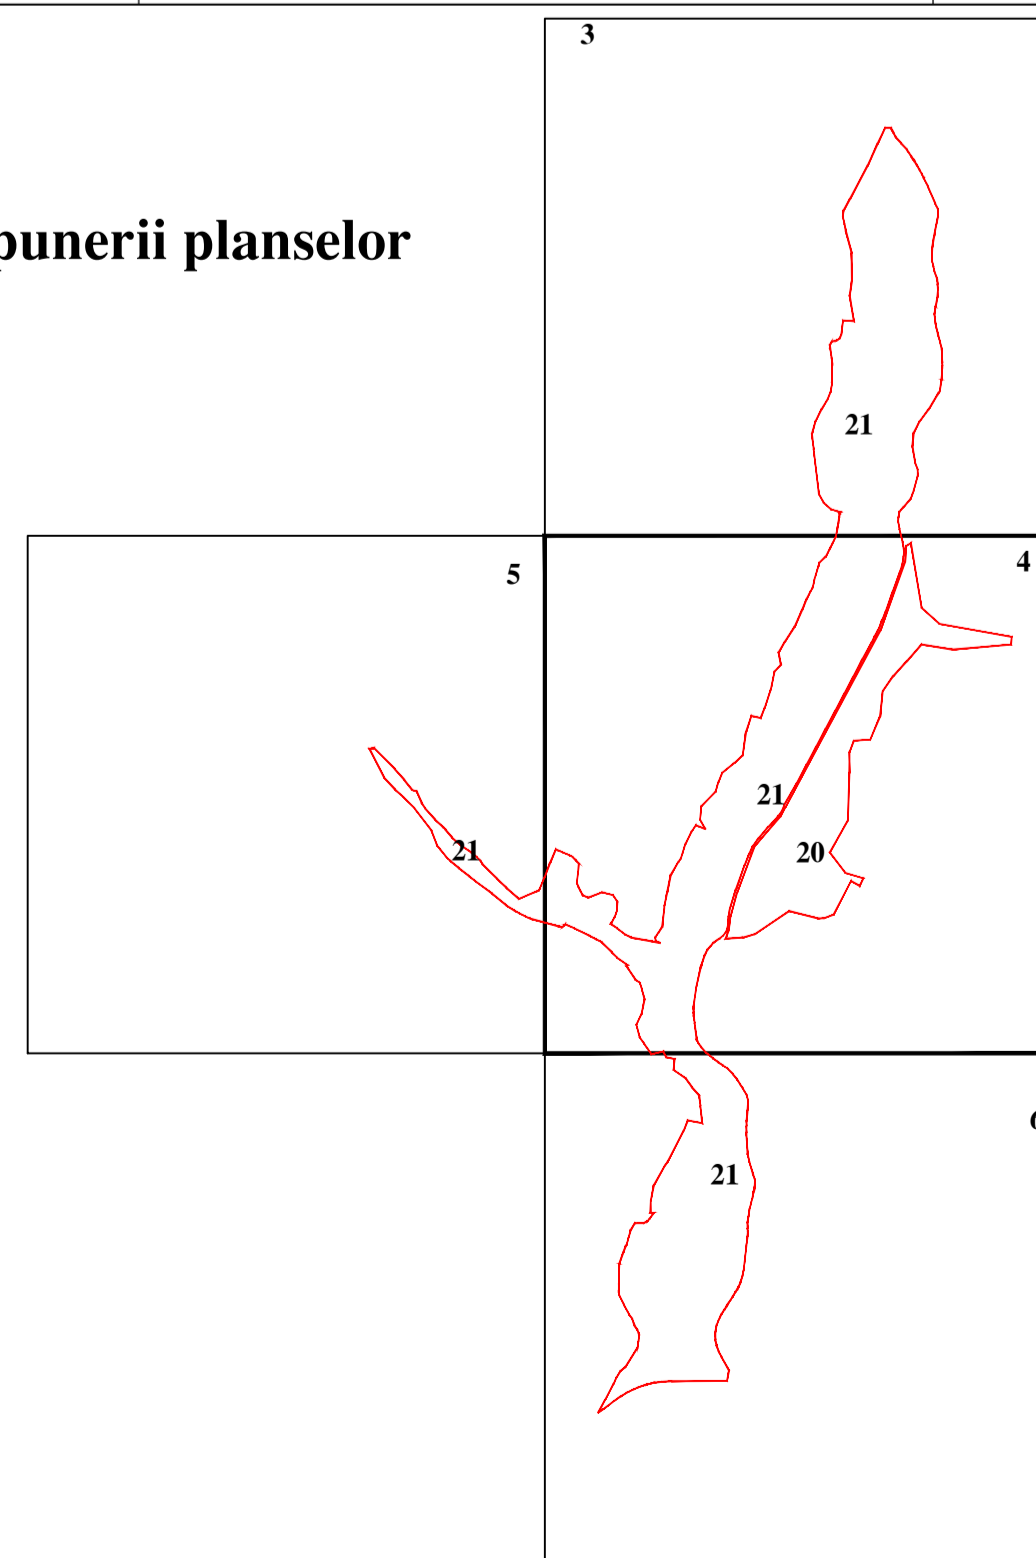

Schita dispunerii planselor

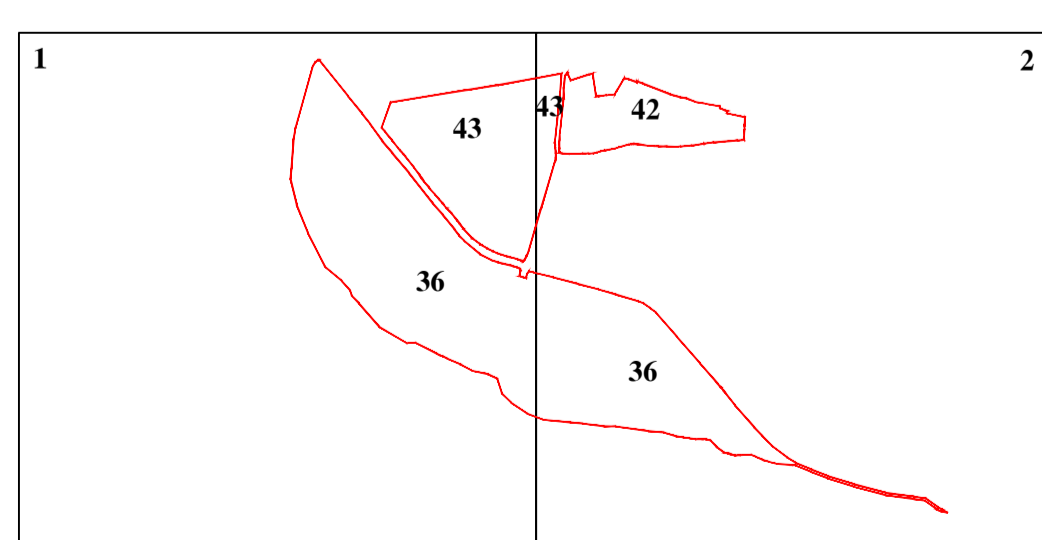

LEGENDĂ

3	Numar sector cadastral
Arad	Judet
PAULIS	UAT
PAULIS	Localitati
PLAN CADASTRAL	Titlu
Sector cadastral nr. 3	Subtitluri, Sector cadastral
1:2000	Scara
186	ID

	Limita de judet
	Limita UAT
	Limita sectoarelor cadastrale
	Limita intravilan
	Limita imobil
	Limita constructiilor cu caracter permanent

Spre publicare

ANCPI

**Servicii de înregistrare sistematică în
 Sistemul Integrat de Cadastru și Carte
 Funciara a imobilelor situate în UAT
 Paulis, jud. Arad**

