


PLAN DE AMPLASAMENT SI DELIMITARE A IMOBILULUI CU  
PROPUNEREA DE APARTAMENTARE  
scara 1:100

Nr.cadastral al terenului	Supraf.teren(mp)	Adresa imobilului	
	1568mp 88.12%	Petris nr.83	
Cartea Funciara colectiva nr.	305436 Petris	UAT	Petris
Cod unitate individuala (U)	305436-C1	CF individuala	

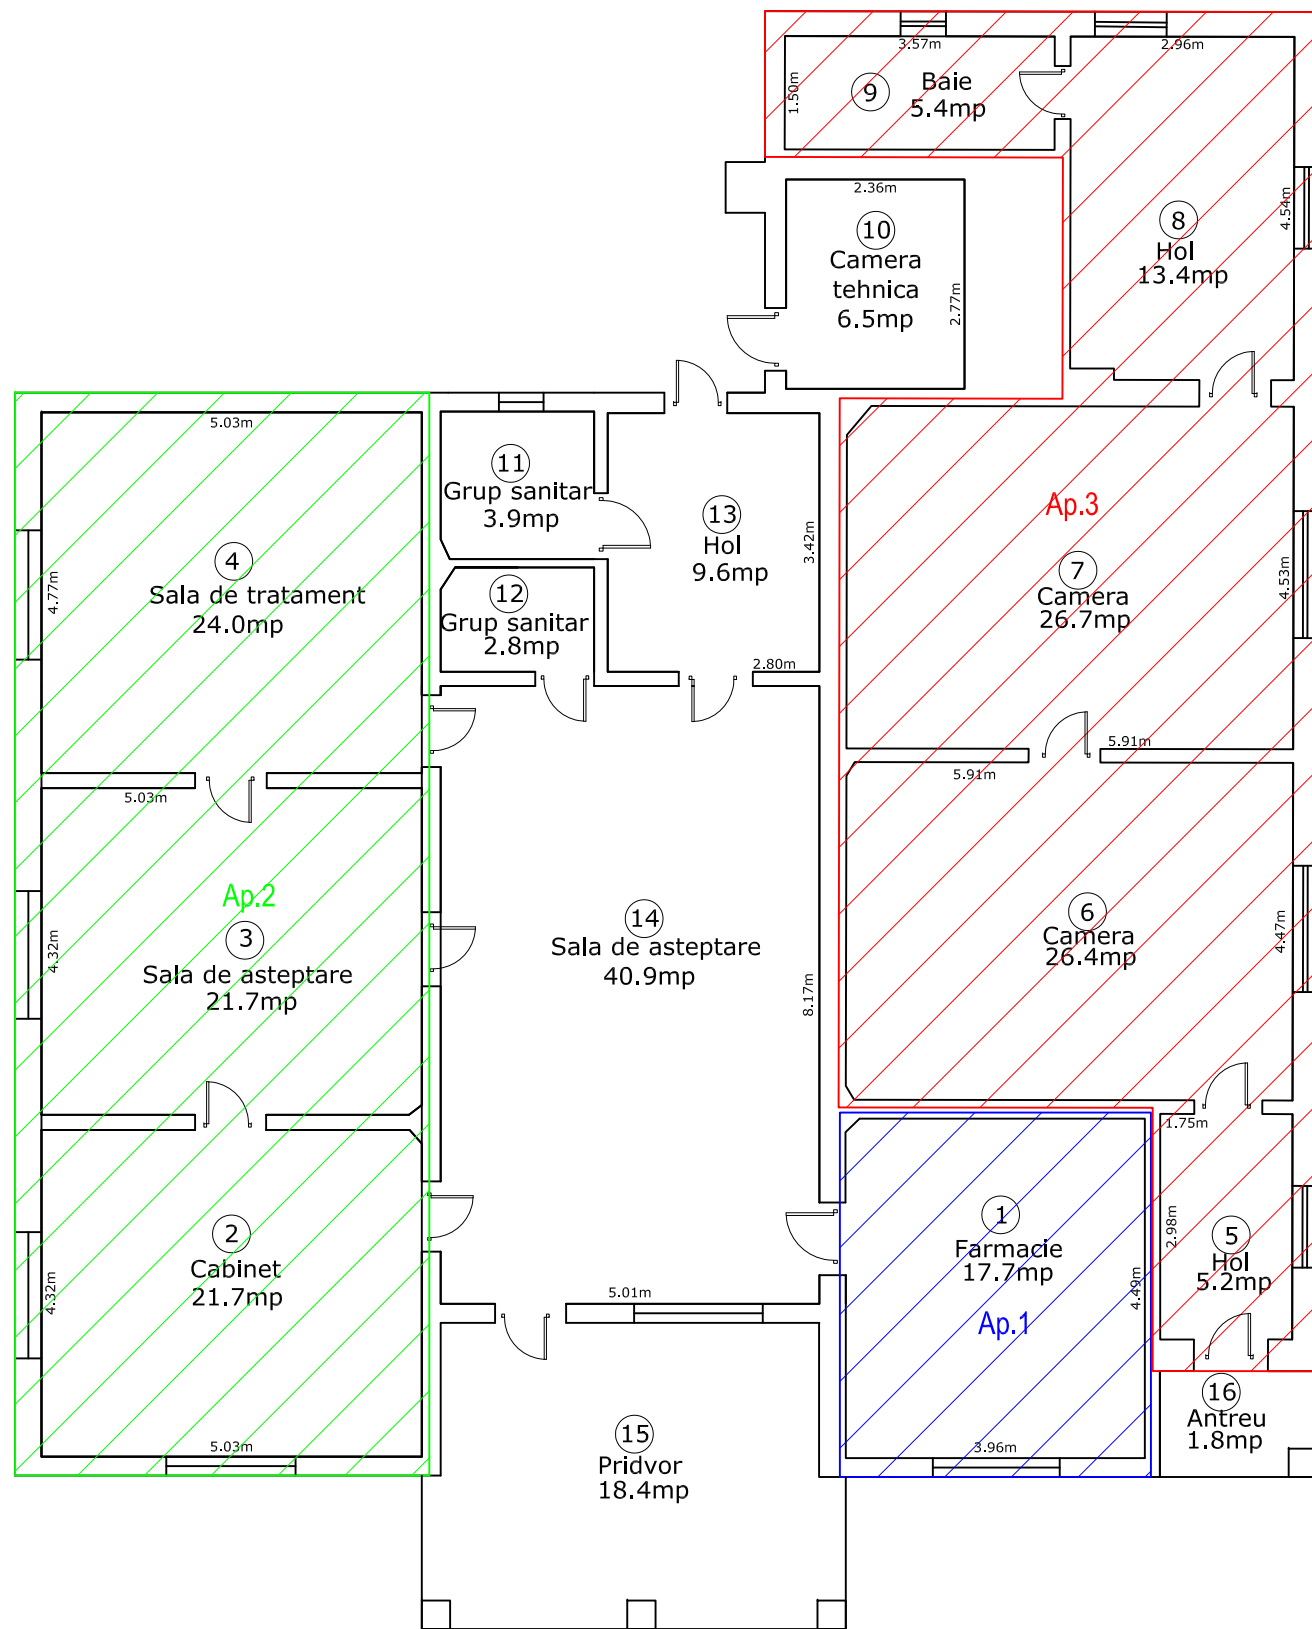

Situatia actuala (inainte de apartamentare)						Situatia viitoare (dupa apartamentare)					
Nr. cad.	Sup.constr. (mp)	Sup.utila (mp)	Sup.parti comune(mp)	Sup.teren (mp)	Descrierea imobilului	Nr. cad.	Sup.constr. (mp)	Sup.utila (mp)	Sup.parti com.(mp)	Sup.teren (mp)	Descrierea imobilului
305436 C1	304	162	100.00%	88.12%	Farmacie, cabinet, sala de asteptare, sala de tratament, 2 camere, 2 holuri, baie	ap.1	34	18	11.11%/100.00%	9.79%/100.00%	Farmacie
						ap.2	126	67	41.36%/100.00%	36.45%/100.00%	Cabinet, sala de asteptare, sala de tratament
						ap.3	144	77	47.53%/100.00%	41.88%/100.00%	2 camere, 2 holuri, baie
Total	304	162	100.00%	88.12%		Total	304	162	100.00%/100.00%	88.12%/100.00%	

NOTA:  
• suprafata de teren de 11.88% constituie cota parte al cladirii C2-magazie

SC GEO - TOPO SRL  
Data: 14.02.2022

**Parafa**  
Semnatura si data  
Stampila BCPI


Nr. incapere	Denumire incapere	Suprafata utila (mp)
1	Farmacie	17.7
2	Cabinet	21.7
3	Sala de asteptare	21.7
4	Sala de tratament	24.0
5	Hol	5.2
6	Camera	26.4
7	Camera	26.7
8	Hol	13.4
9	Baie	5.4
Suprafata utila=		162mp

Nr. incapere	Denumire incapere	Suprafata utila (mp)
10	Camera tehnica	6.5
11	Grup sanitar	3.9
12	Grup sanitar	2.8
13	Hol	9.6
14	Sala de asteptare	40.9
15	Pridvor	18.4
16	Antreu	1.8
TOTAL		84mp

# Relevu apartament 1 scara 1:100

ANEXA 1.37

Nr.cadastral al terenului	Suprafata teren(mp)	Adresa imobilului	
	1780mp 9.79%	Petris nr.83,ap.1	
Cartea Funciara colectiva nr.	305436 Petris	UAT	Petris
Cod unitate individuala (U)	305436-C1-U1	CF individuala	

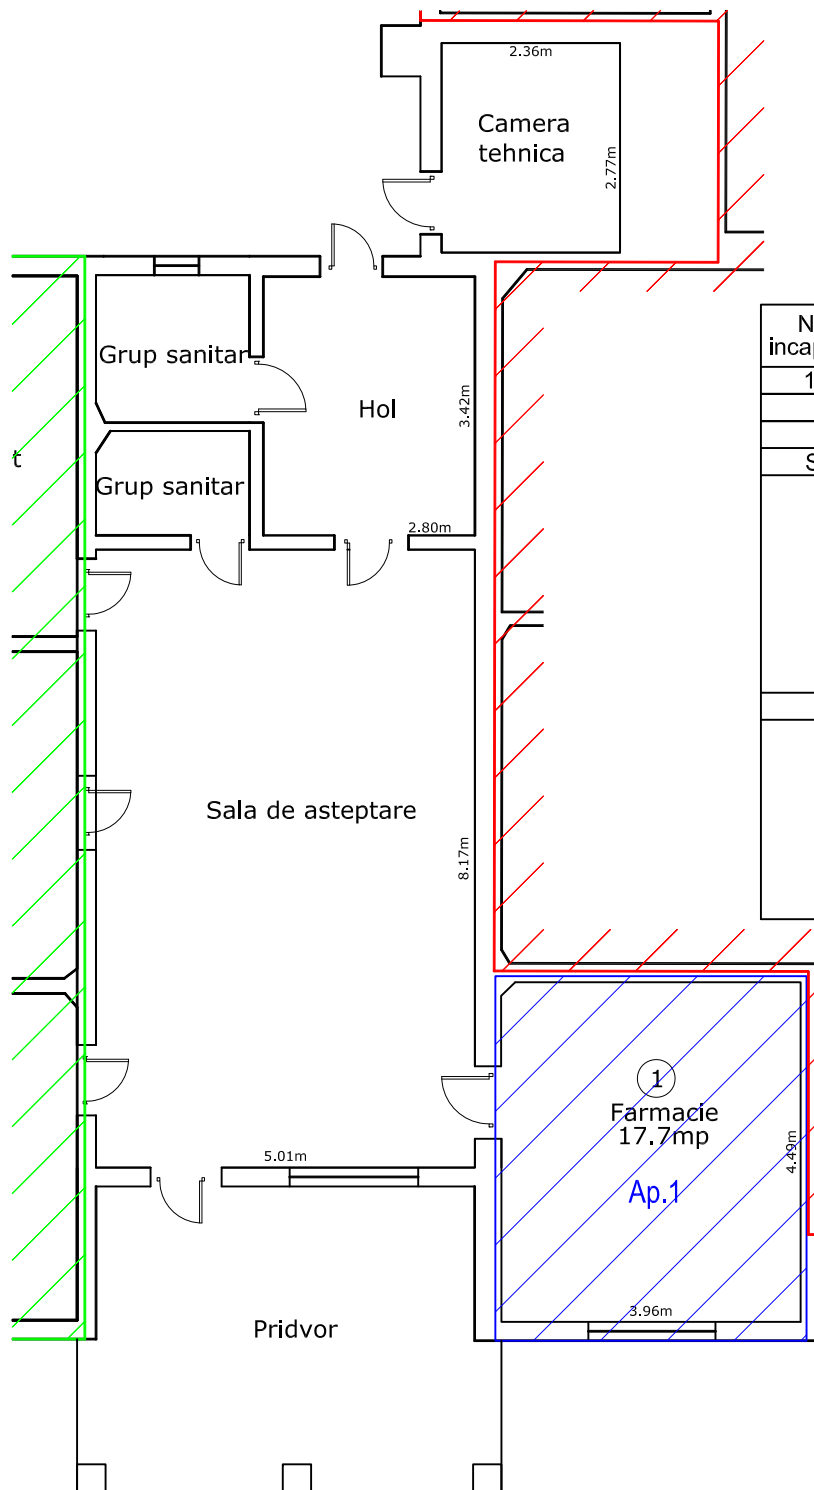


Nr. incapere	Denumire incapere	Suprafata utila (mp)
1	Farmacie	17.7
	Suprafata utila=	18mp
Executant		Data
S.C.GEO - TOPO S.R.L.		14.02.2022
Receptionat		Data

## Relevu apartament 2 scara 1:100

ANEXA 1.37

Nr.cadastral al terenului	Suprafata teren(mp)	Adresa imobilului	
	649mp 36.45%	Petris nr.83,ap.2	
Cartea Funciara colectiva nr.	305436 Petris	UAT	Petris
Cod unitate individuala (U)	305436-C1-U2	CF individuala	

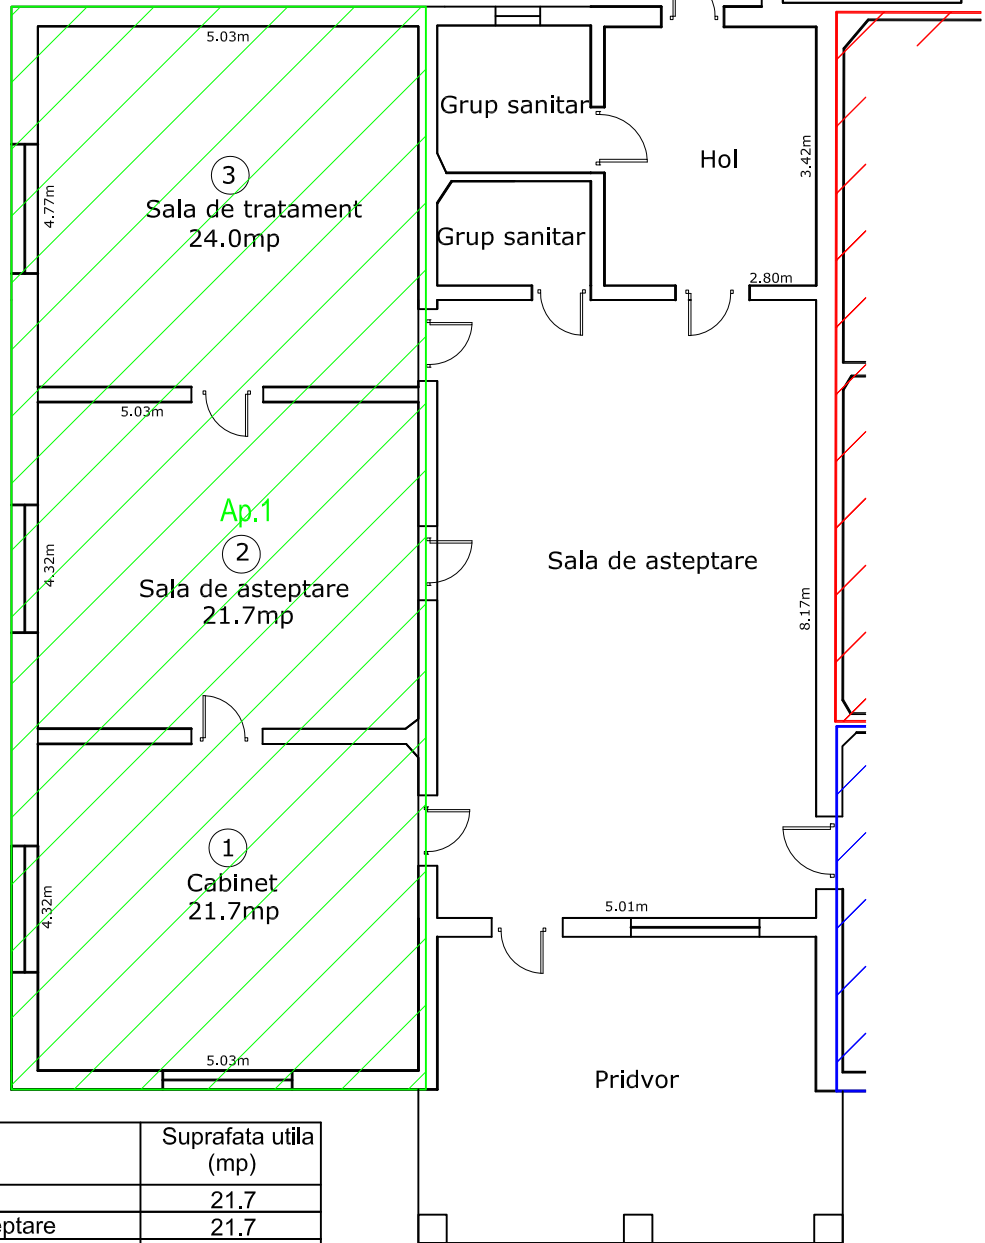


Nr. incapere	Denumire Incapere	Suprafata utila (mp)
1	Cabinet	21.7
2	Sala de asteptare	21.7
3	Sala de tratament	24.0
	Suprafata utila=	67mp
Executant		Data
S.C.GEO - TOPO S.R.L.		14.02.2022
Receptionat		Data

## Relevu apartament 3 scara 1:100

ANEXA 1.37

Nr.cadastral al terenului	Suprafata teren(mp)	Adresa imobilului	
	745mp 41.88%	Petris nr.83,ap.3	
Cartea Funciara colectiva nr.	305436 Petris	UAT	Petris
Cod unitate individuala (U)	305436-C1-U3	CF individuala	

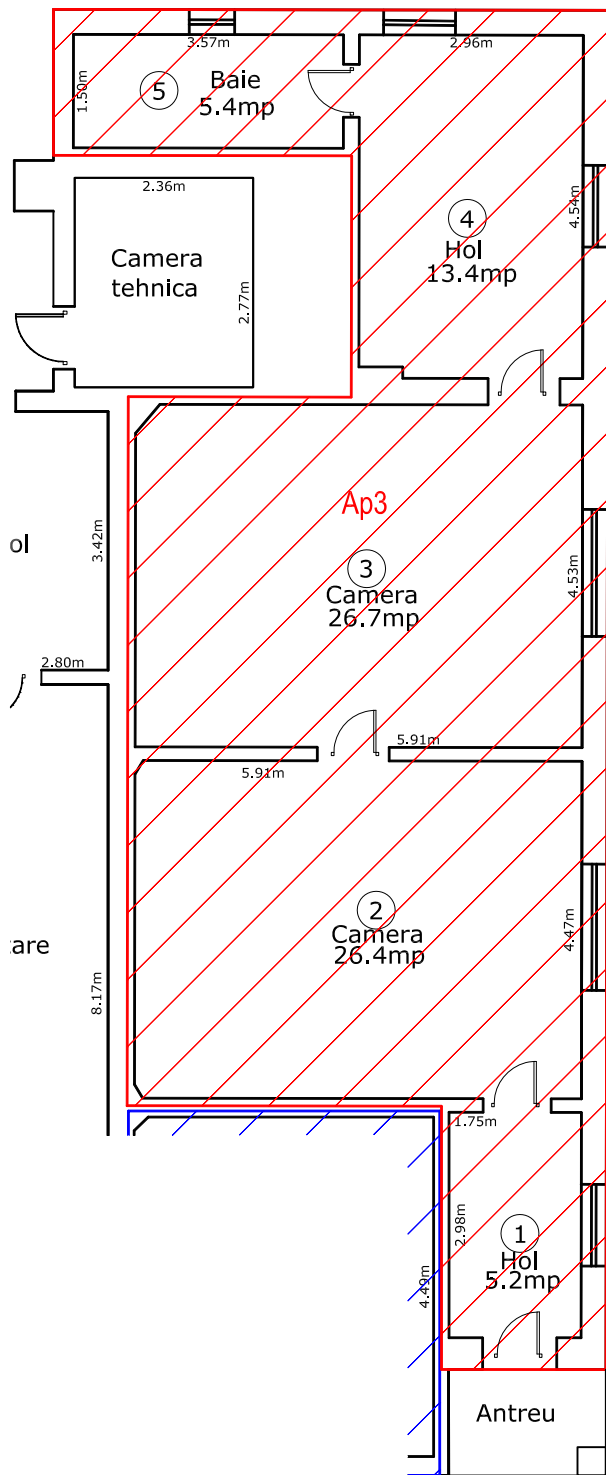

Nr. incapere	Denumire incapere	Suprafata utila (mp)
1	Hol	5.2
2	Camera	26.4
3	Camera	26.7
4	Hol	13.4
5	Baie	5.4
Suprafata utila=		77mp
Executant		Data
S.C.GEO - TOPO S.R.L.		14.02.2022
Receptionat		Data