

INVENTAR DE COORDONATE STEREO 1970 CAD. 404277 S=24000 MP



Nr. Pct.	X [m]	Y [m]
1	457195.177	264926.763
2	457156.871	264921.323
3	457155.718	264931.711
4	457136.631	264929.319
5	457117.198	264926.485
6	457106.941	264924.740
7	457039.266	264913.232
8	457013.792	264908.496
9	456994.242	264906.324
10	456974.248	264904.104
11	456954.716	264902.570
12	456936.513	264900.739
13	456918.192	264900.493
14	456900.923	264898.958
15	456879.577	264898.650
16	456859.348	264896.265
17	456845.487	264893.299
18	456842.060	264951.307
19	456840.453	264955.484
20	457152.886	264993.576
21	457148.324	265031.161
22	457182.058	265034.848
23	457186.726	264987.994
24	457194.289	264933.085

INVENTAR DE COORDONATE STEREO 1970 CAD. 404171 S=84150 MP

Nr. Pct.	X [m]	Y [m]
25	456837.583	264891.442
26	456834.148	264949.593
27	456825.308	264972.572
28	456824.163	264997.935
29	456823.641	265009.495
30	456821.606	265054.562
31	456820.022	265089.636
32	456819.479	265101.660
33	456818.962	265113.111
34	456832.534	265138.529
35	456439.125	265090.135
36	456451.046	265008.980
37	456498.091	265014.767
38	456517.841	264856.395
39	456521.659	264855.659
40	456522.957	264846.738
41	456541.395	264848.243
42	456559.539	264852.883
43	456577.069	264854.912
44	456577.324	264854.941
45	456576.567	264862.776
46	456593.020	264864.742
47	456636.309	264867.494
48	456653.892	264867.124
49	456731.300	264878.644
50	456748.038	264880.404
51	456786.088	264887.411

INVENTAR DE COORDONATE STEREO 1970 CAD. 404111 S=21600 MP

Nr. Pct.	X [m]	Y [m]
52	456447.075	265008.492
53	456435.143	265089.724
54	456176.127	265057.782
55	456187.481	264966.455
56	456208.984	264979.206
57	456211.424	264979.506

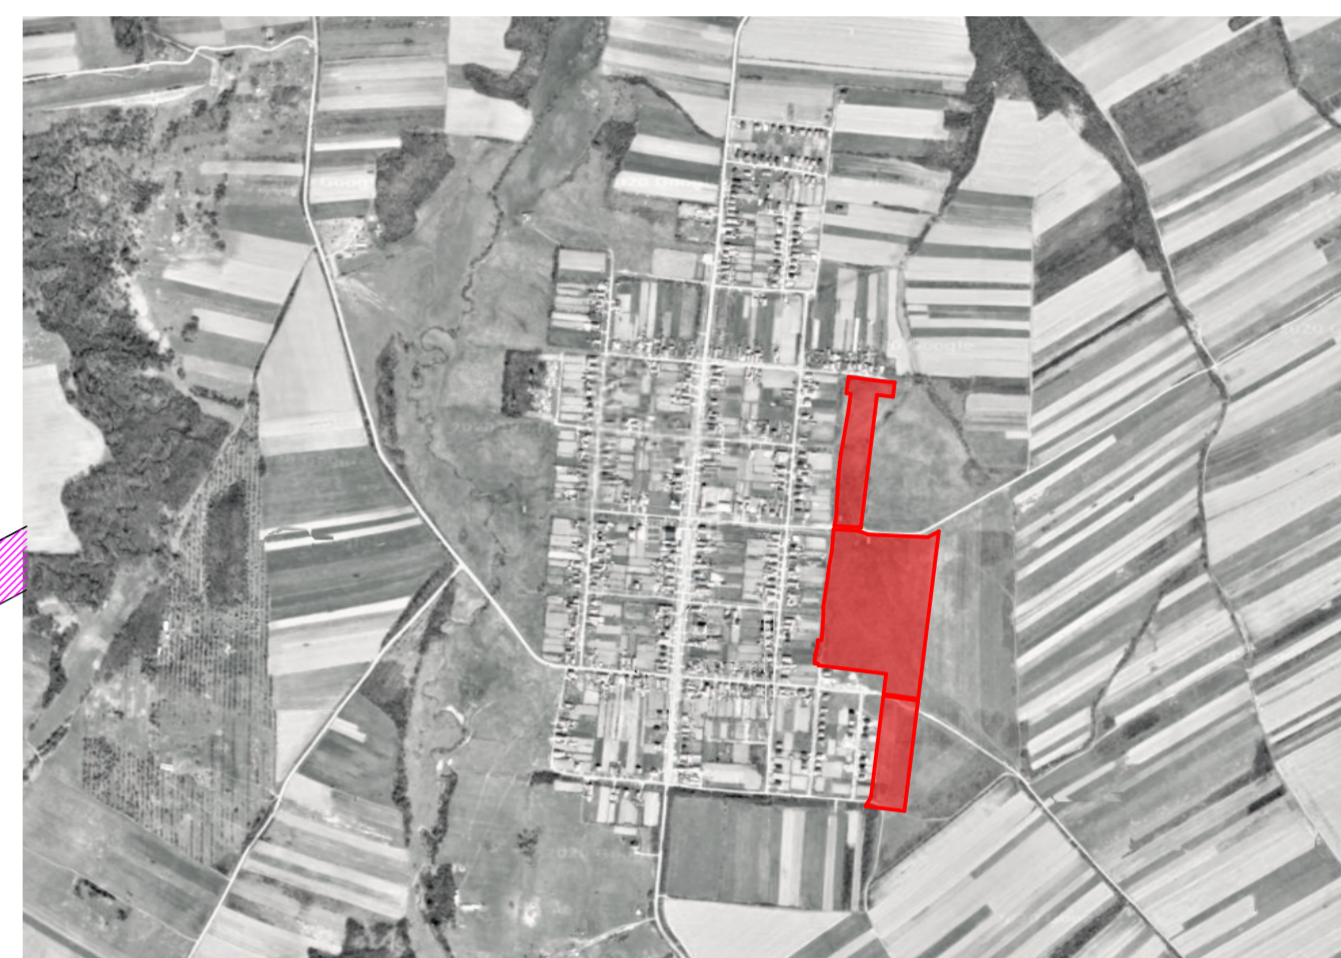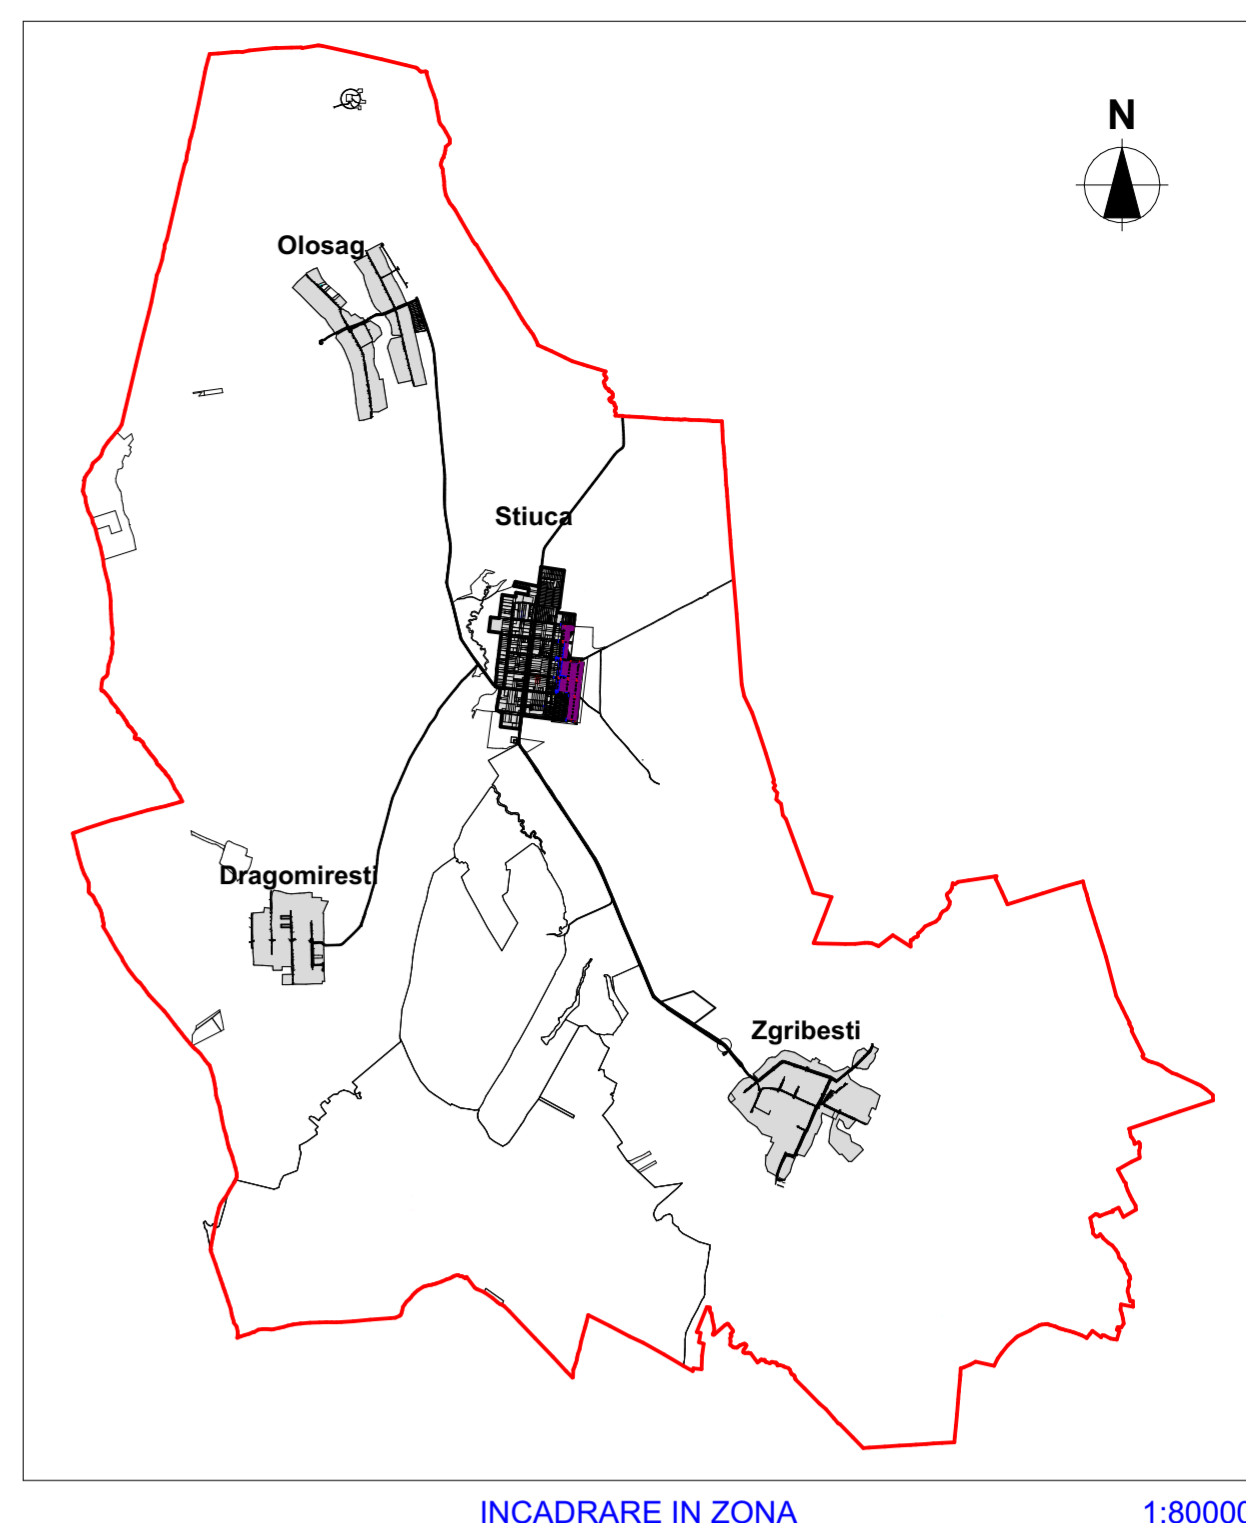

P.O.T. maxim propus	LOCUIRE INDIVIDUALA - Lm	DOTARI SI SERVICII DEINTERES GENERAL - ls
3%	3%	4%
0.8	0.8	1.2
D + P + 1E + M	D + P + 1E + M	D + P + 2E + M
9m	9m	12m
6m	6m	6m
10m	10m	10m

SURFAȚE	EXISTENT		PROIECT	
	MP	%	MP	%
TEREN CIRCULATILAN	12970	100.00	-	-
LOCUIRE INDIVIDUALA - Lm	-	-	86974	66.96
DOTARI SI SERVICII DEINTERES GENERAL - ls	-	-	40020	3.08
ZONA VERDE - Zv	-	-	16500	12.76
CALDAȚI - C	-	-	22356	17.20
TOTAL	12970	100.00	12970	100.00

LEGENDA

- LIMITE**
 LIMITA INTRAVILAN
 LIMITA PARCELA PROPUSA A FI INTRODUSA IN INTRAVILAN
 LIMITA DE PROPRIETATE
 LIMITA DE IMPLANTARE A CLADIRILOR PROPUSE
 ZONA PROTECTIE LEA - INTERDICTIE DE EXECUTIE A CONSTRUCTIILOR
- CONSTRUCTII INTABULATE
 NUMERE CADASTRALE
 PUZ PROPUIS - NUMEROTARE PARCELE
 DIMENSIUNI PROFILE STRADALE
- ZONIFICARE EXISTENTA / REGLEMENTATA ANTERIOR**
 TEREN EXTRAVILAN - PASUNE
 ZONA LOCUINTE - Lm
 ZONA DOTARI SI SERVICII DE INTERES GENERAL - ls
 ZONA VERDE - Zv
 CALI DE COMUNICATII EXISTENTE
- SAȚ NEINTABULAT
- ZONIFICARE PROPUSA**
 ZONA LOCUINTE INDIVIDUALE - Lm (max. 2ap / parcelă)
 ZONA DOTARI SI SERVICII DE INTERES GENERAL - ls
 ZONA VERDE - Zv
 TEREN CIRCULATII - C
- ZONA DE IMPLANTARE A CLADIRILOR PROPUSE
 CANALE DESECARA
- ZONIFICARE PROPUSA IN PERSPECTIVA**
 TEREN ZONA VERDE - Zv
 TEREN CIRCULATII - C